


RESIDENCE


for Hopson Street

J. G. SVOK E⁵⁹

Scale - 8 ft. 10 in. 1" = 10'

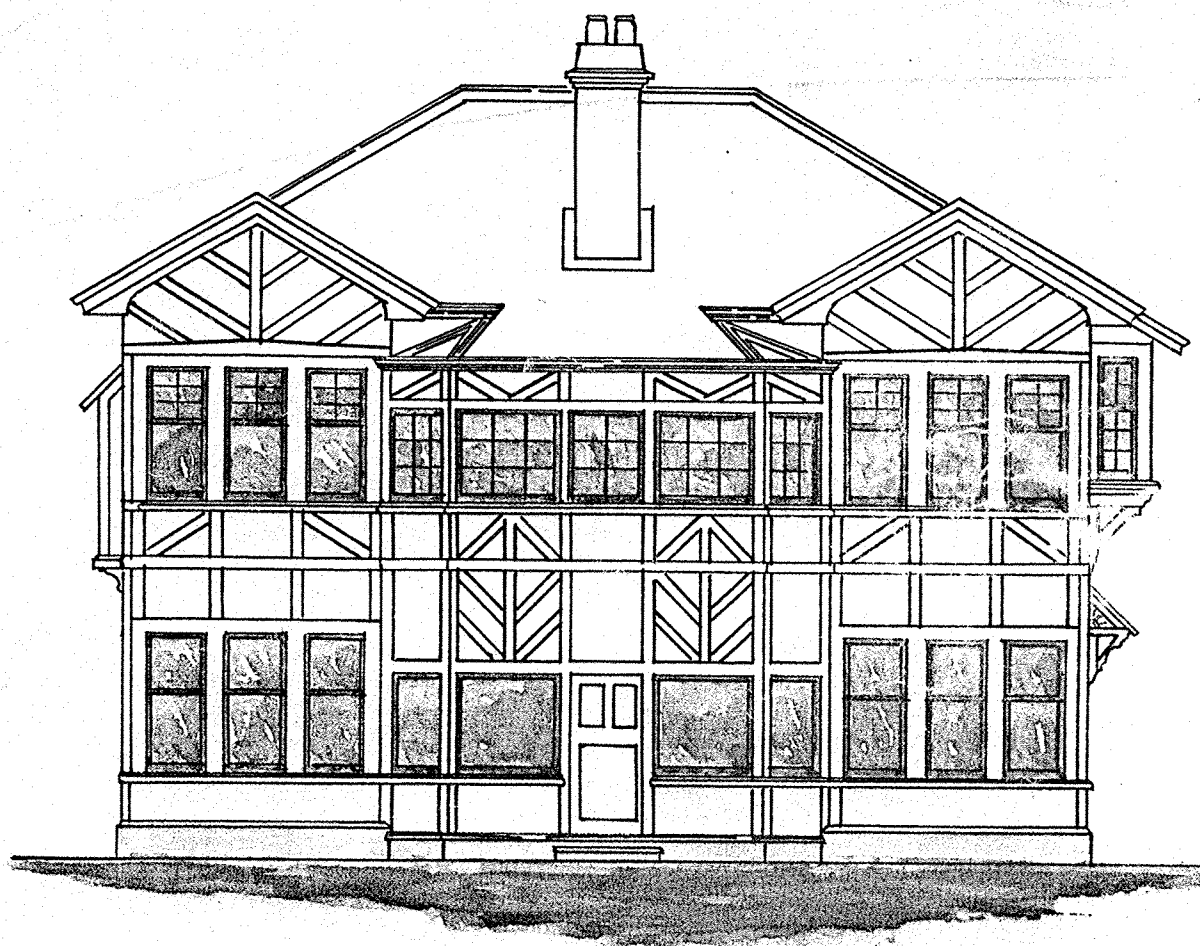

East Elevation

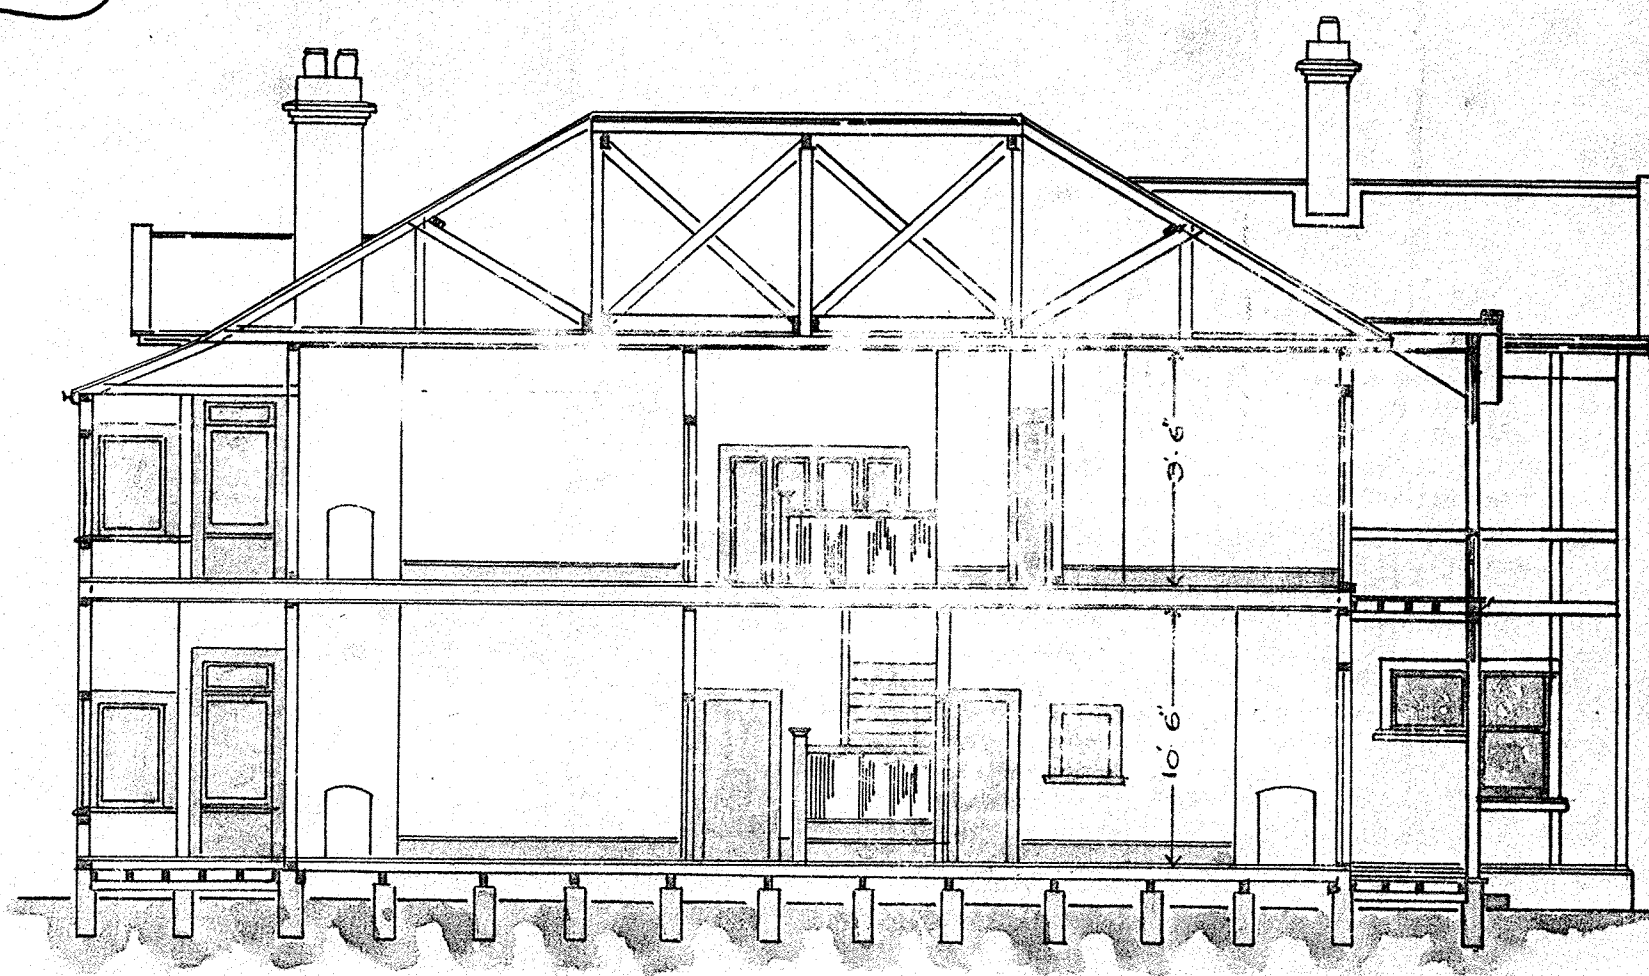


Longitudinal Section

Deposit \$2-0-0
Account may be credited
Rd 7.10
2 2.2.06


Post #2-0
Permit may be issued
R. J. W.
2-2-06

4. 10. 20


2. 4. 2. 0

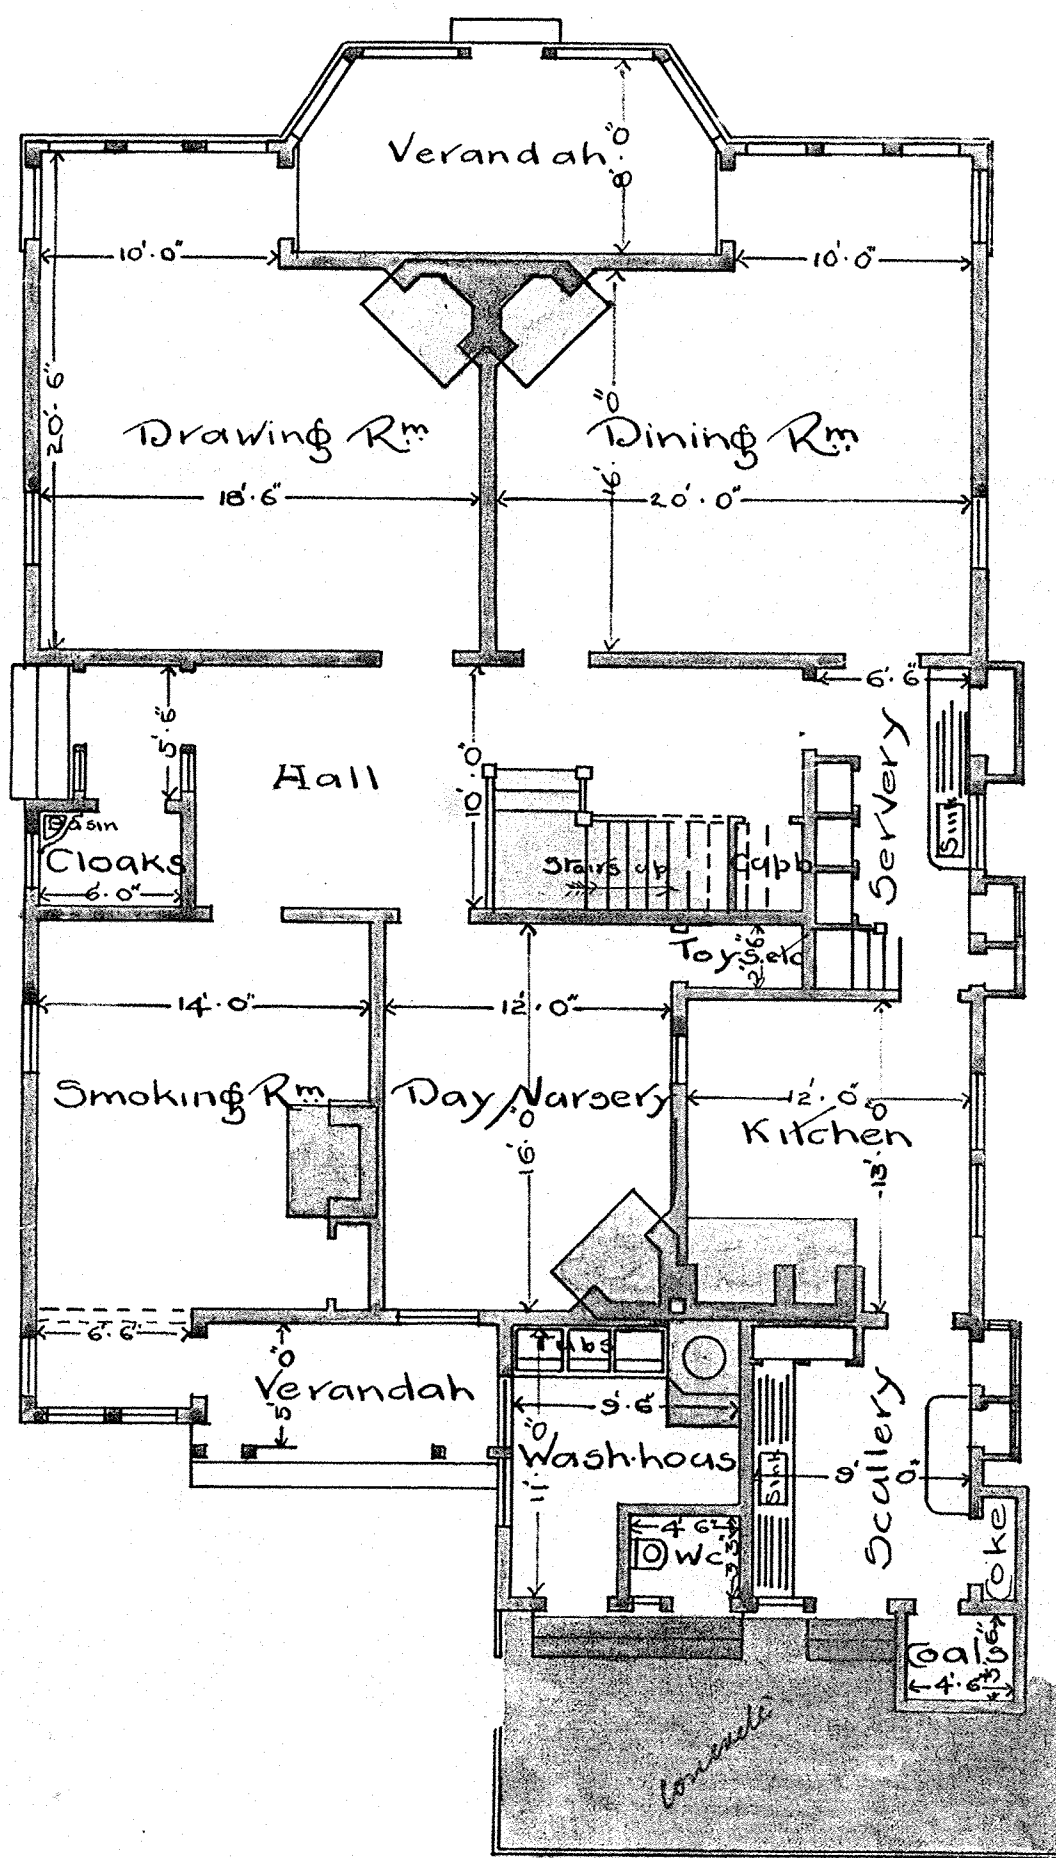

Ground Plan

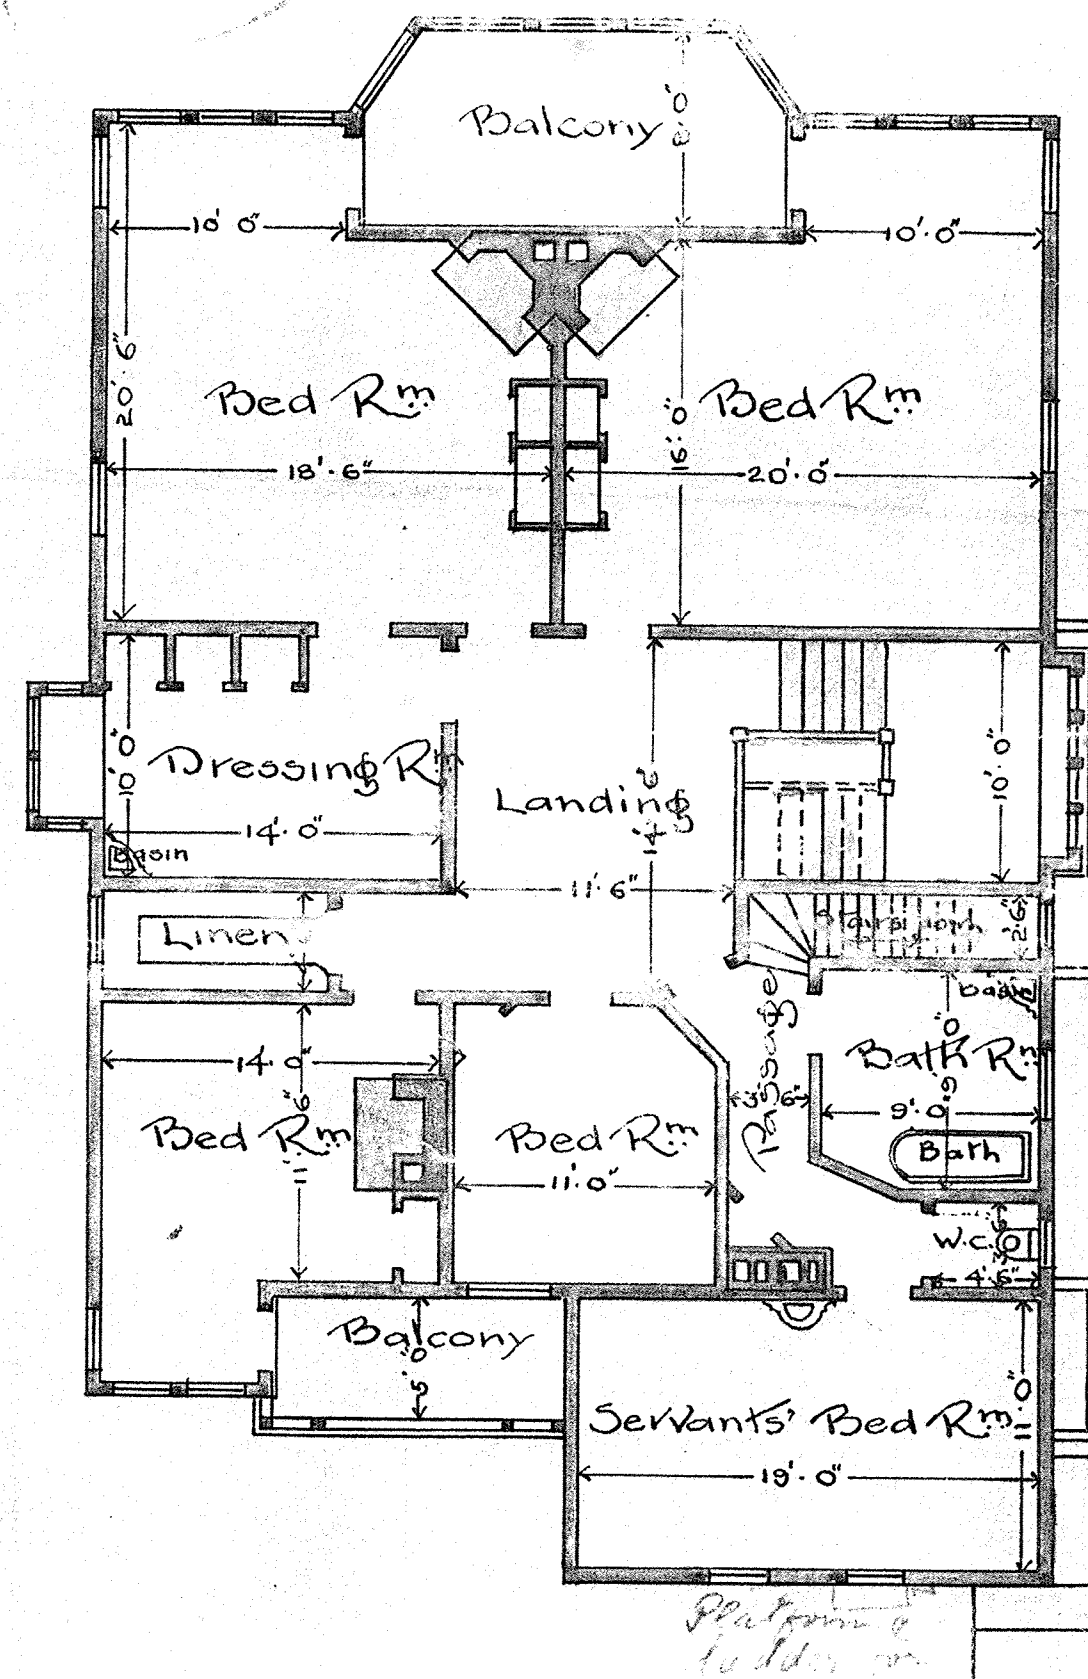

Upstairs Plan

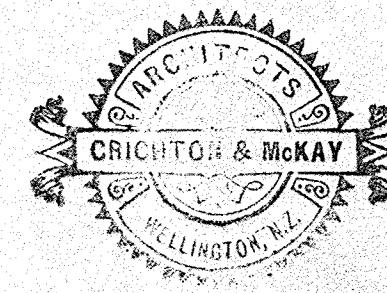

Platform & ladder on.

Time & space to be put

8 FEB 1905